
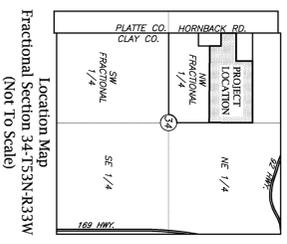


Preliminary Plat NICHOLS FARM

A PROPOSED SUBDIVISION IN
Clay County, Missouri

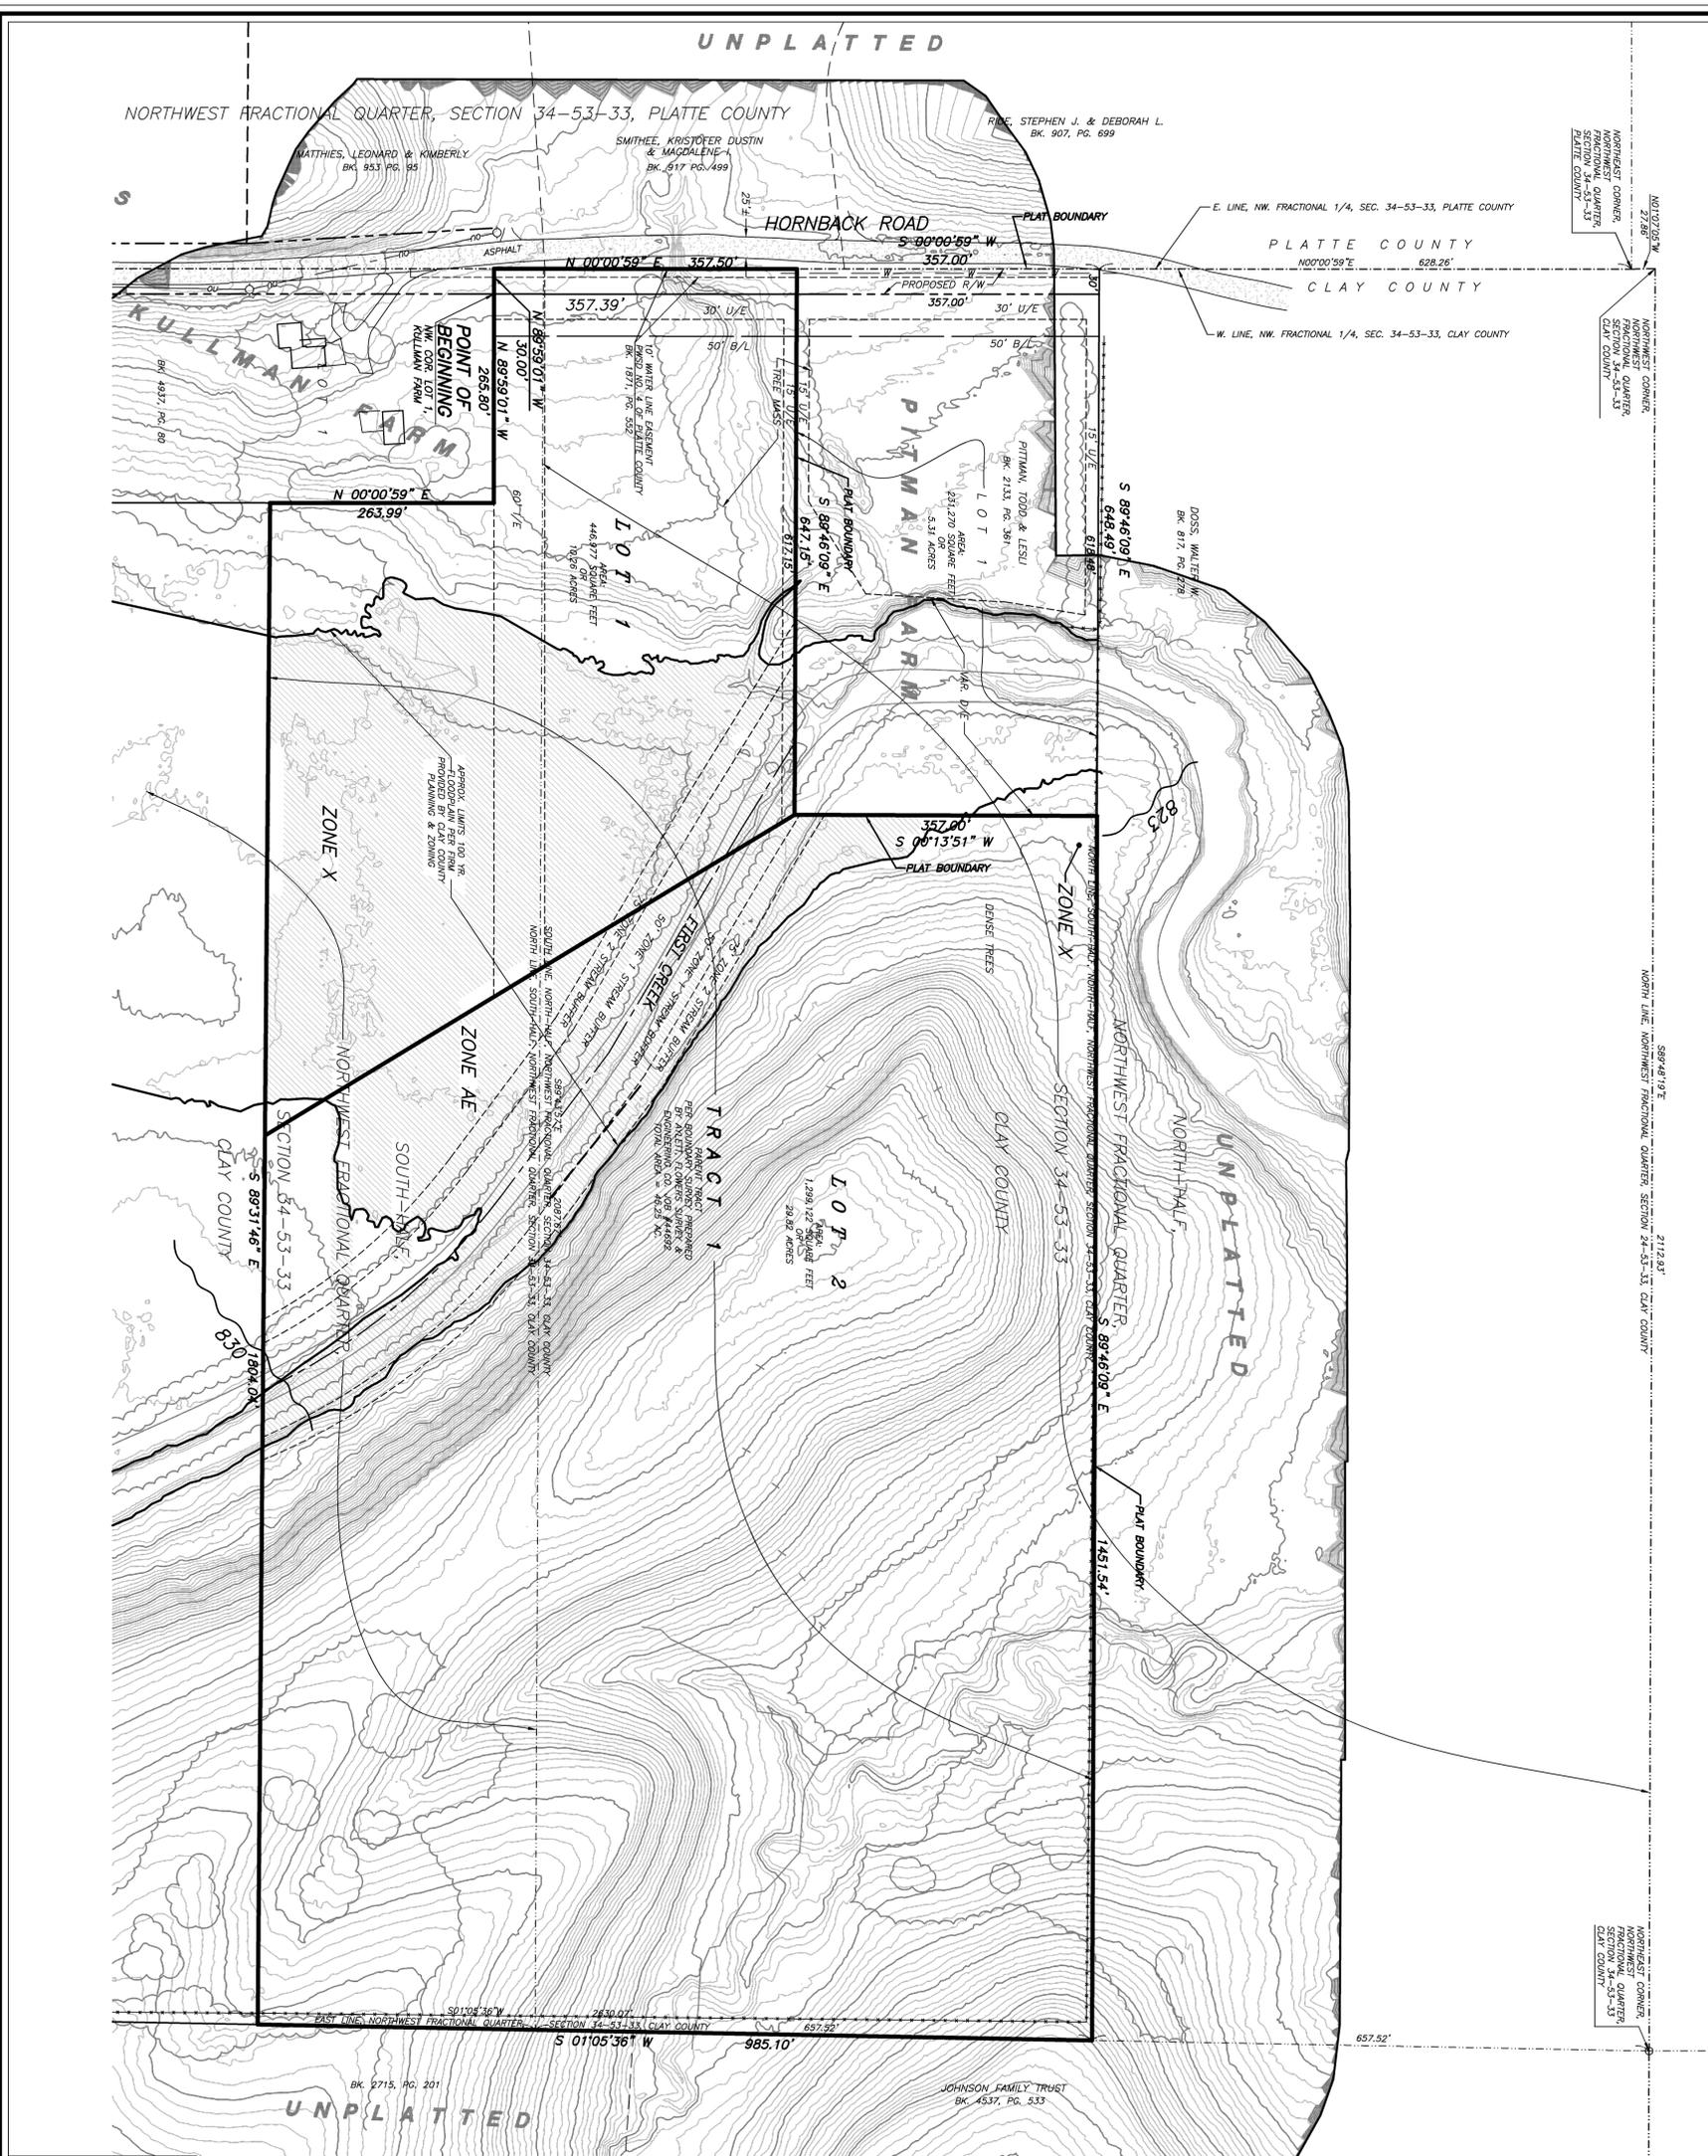

PROPERTY DESCRIPTION

A Tract of land being part of the Northwest Fractional Quarter of Section 34, Township 53 North, Range 33 West, all in Clay County, Missouri, more particularly described as follows: Beginning at the Northwest corner of Lot 1, KULLMAN FARM, a subdivision of land in Clay County, Missouri, according to the recorded plat thereof; 

GENERAL NOTES

1. Predominant Soil Types: Shred Rock Outcrop Complex, Mosa Silt Loam & Noddyay Silt Loam.
2. Existing Zoning: AG
3. Proposed Zoning: R-1A
4. Sewage Disposal: Septic
5. Contour Interval: 5 feet
6. Contour Datum: USGS
7. A portion of this tract of land lies within the 100 year floodplain, per FEMA Map #390860015B, dated April 16, 2003.



LEGEND

- Overhead Utility Lines
- Utility Pole
- Transmission Line Utility Pole
- Fence
- R/W
- Book
- Page
- Water Line



BEFORE YOU

Call
1-800-344-7483 (MISSOURI)

ATLETT SURVEY & ENGINEERING CO.
LAND SURVEYING ~ CIVIL ENGINEERING ~ LAND PLANNING

Prepared For:
BRAD NICHOLS
8707 N. LYDIA AVE.
KANSAAS CITY, MO 64115

Drawn By: ZAHB File Name: 489877P.A SHEET: 34-53-33

